


MONUMENT DESCRIPTIONS

- (A) FOUND 1" I.P. WITH 2-1/2" BRASS CAP UP 20" PER SURVEY NOTES (R-3) AND (R-7)
- (B) FOUND 2-1/2" I.P. SET FLUSH IN 2" BASE WITH R.C.E. 10467 TAG, IN 2" DIA BASE BY 6" STONE MOUND, ACCEPTED AS S N 1/4 1/4 PER SURVEY NOTES (R-3)
- (C) FOUND 2-1/2" I.P. SET FLUSH WITH R.C.E. TAG 10467, ACCEPTED AS S N 1/4 1/4 PER SURVEY NOTES (R-3)
- (D) FOUND 1" I.P. WITH 2-1/2" BRASS CAP UP 12" IN 2-1/2" DIA BY 6" HIGH STONE MOUND MARKED AS SHOWN PER SURVEY NOTES (R-3) AND (R-7)

- (E) FOUND 1" I.P. WITH 1-1/4" CAP UP 6" MARKED AS SHOWN PER HILLTOP ESTATES SUBDIVISION ADDITION I BK 2, Pg. 10, FEB. 2, 1959 AND R/S Vol. 2, Pg. 65, MAR 2, 1961 AND HILLTOP ESTATES ADDITION III BK. 4, Pg. 17-17A DATED APR. 11, 1964 MONO COUNTY
- (F) FOUND 2-1/2" I.P. UP 7" WITH R.C.E. TAG 10467 IN 3" DIA BY 6" HIGH STONE MOUND PER SURVEY NOTES (R-3)
- (G) FOUND 1" I.P. WITH 2-1/2" BRASS CAP MARKED AS SHOWN UP 10" IN 3-1/2" DIA BY 6" STONE MOUND PER SURVEY NOTES (R-7) & (R-3)
- (H) FOUND 10" X 10" X 24" STONE UP 12" WITH 3 CHISEL MARKS ON SE EDGE, A 3-1/2" BASE X 1/2" STONE MOUND IS 6' SOUTH, ACCEPTED AS NW COR. SEC. 23 PER SURVEY NOTES (R-7) REPLACED WITH ALUMINUM POST AND CAP SET FLUSH IN 4" DIA X 6" STONE MOUND, MARKED AS SHOWN

- (I) FOUND 10" X 8" X 20" STONE, NO MARKS VISIBLE IN A GAP IN A 5' X 25' BOULDER, ACCEPTED AS SW COR. SEC. 14 PER SURVEY NOTES (R-7) RESET WITH ALUMINUM POST AND CAP UP 2" MARKED AS SHOWN
- (J) FOUND 1" I.P. WITH 2-1/2" BRASS CAP UP 8" MARKED AS SHOWN, IN 2-1/2" DIA X 6" STONE MOUND, X. B. O'S NOT LEGIBLE, PER SURVEY NOTES (R-7)
- (K) FOUND 1" I.P. WITH 2" BRASS CAP UP 6" IN CLUSTER OF 2" STONES, ONE OF WHICH IS SCRIBED "HES" ACCEPTED AS COR FOR 13/14/23/24 PER SURVEY NOTES (R-7)
- (L) FOUND 1" I.P. WITH 2-1/2" BRASS CAP UP 8" MARKED AS SHOWN, TWO BEARING TREES STILL INTACT, PER SURVEYING NOTES (R-7)
- (M) FOUND 1" I.P. WITH 2-1/2" BRASS CAP SET FLUSH MARKED AS SHOWN IN 3" DIA CLUSTER OF STONES PER SURVEYING NOTES (R-7)
- (N) FOUND 1" I.P. WITH 2-1/2" BRASS CAP UP 5" MARKED AS SHOWN IN 3" BASE X 3" HIGH STONE MOUND, PER SURVEYING NOTES (R-7)
- (O) FOUND 1" I.P. WITH 2-1/2" BRASS CAP SET IN A 3" DIA X 12" HIGH STONE MOUND MARKED AS SHOWN, SITUATED ON THE TOP OF SHARP RIDGE SLOPING EAST, PER SURVEYING NOTES (R-7)
- (P) FOUND 1" I.P. UP 7" WITH 2-1/2" BRASS CAP ON N. EDGE OF A 3" DIA X 1" HIGH STONE MOUND, MARKED AS SHOWN (MISSALIGNED) IT IS ON AN OLD E-W FENCE LINE, PER SURVEYING NOTES (R-7)
- (Q) SET A 2-1/2" DIA X 30" ALUMINUM PIPE WITH A 3-1/4" CAP MARKED AS SHOWN UP 3" IN A 2-1/2" CLUSTER OF STONES
- (R) SET A 2-1/2" X 30" ALUMINUM PIPE WITH A 3-1/4" CAP MARKED AS SHOWN, UP 3" IN A 4-1/2" CLUSTER OF STONES
- (S) SET A 2-1/2" X 30" ALUMINUM PIPE WITH A 3-1/4" CAP MARKED AS SHOWN FLUSH WITH THE TOP OF A 2" DIA X 6" STONE MOUND
- (T) SET A 2-1/2" X 30" ALUMINUM PIPE WITH A 3-1/4" CAP MARKED AS SHOWN, FLUSH WITH THE TOP OF A 2" DIA X 6" STONE MOUND
- (U) SET A 2-1/2" X 30" ALUMINUM PIPE WITH A 3-1/4" CAP MARKED AS SHOWN, FLUSH WITH THE TOP OF A 2-1/2" X 6" STONE MOUND A 1" I.P. DOWN 2" WITH A L.S. 1923 TAG IS 5.2' S 5.5' 32" W
- (V) SET A 2-1/2" X 30" ALUMINUM PIPE WITH A 3-1/4" CAP MARKED AS SHOWN, UP 1" IN A 2-1/2" X 6" STONE MOUND. A 1" I.P. UP 3" WITH A L.S. 1923 TAG IS 7.5' S 66' 39" W
- (W) SET A 2-1/2" X 30" ALUMINUM PIPE WITH A 3-1/4" CAP UP 6" MARKED AS SHOWN. A 1" I.P. UP 3" WITH AN L.S. 1923 TAG IS 0.4' N 55' 53" W
- (X) FOUND 2" I.P. UP 2" WITH A RCE10467 TAG PER (R-3 & R-4)

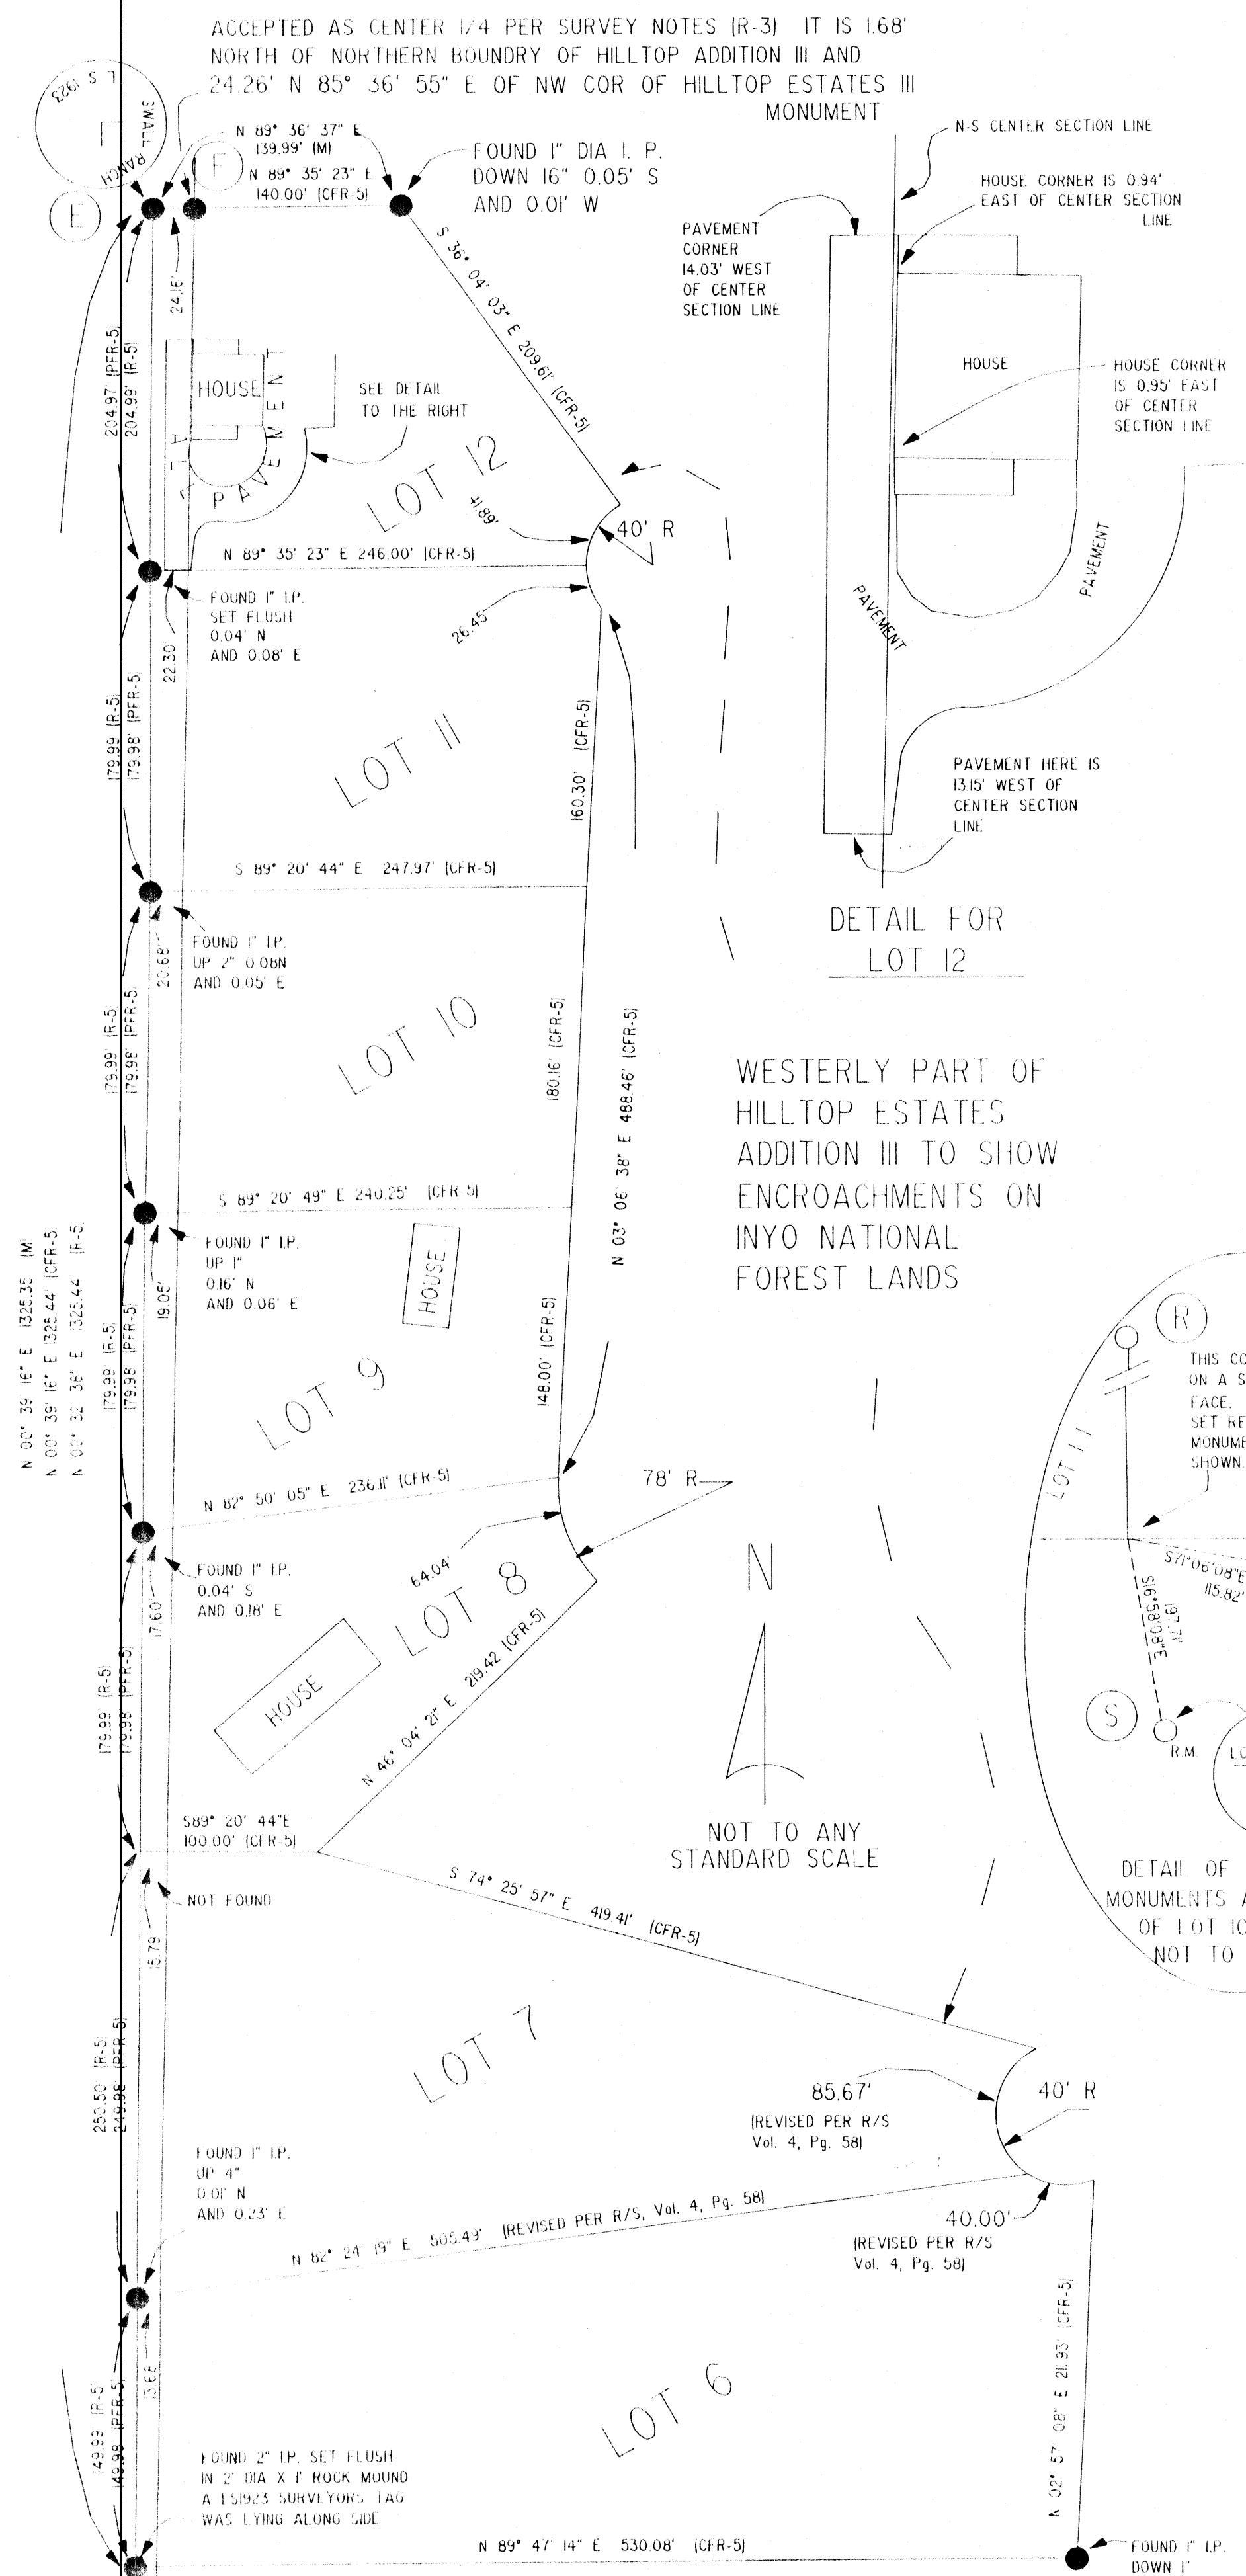

SURVEYORS NOTES

- BASIS OF BEARING IS THE NORTH LINE OF THE NE 1/4 OF SEC 23 BEING WEST PER G.L.O. SUPPLEMENTAL PLAT OF SEC'S 23 & 24, SEE (R-2) BELOW
- NAD '83, CAL. ZONE 3 COORDS (METERS) FOR COR 13/14/23/24 ARE N 615,322.157, E 2,064,367.995, AT LAT. 37° 30' 22.9895", AND W LONG. 119° 38' 26.7833" TRIANGULATED FROM "RLO" AND "TRW" N.G.S. POINTS.
- TO CONVERT PLAT BASIS OF BEARING TO ZONE 3 GRID, ROTATE 01° 07' 58" CLOCKWISE (NOT THE SAME AS GEODETIC CONVERGENCE OF 01° 08' 17.80") GRID CORRECTION FACTOR IS .99995825 CORRECTION AT GROUND SURFACE AT APPROX 1974 M. ELEV. IS .9997029.
- (M) INDICATES MEASURED
- HEAVY LINE INDICATES NATIONAL FOREST BOUNDARY
- FOUND MONUMENT AS NOTED
- SET ALUMINUM POST 30" LONG, 2-1/2" DIA WITH A 3-1/4" CAP, MARKED AS NOTED.
- FOUND STONE MONUMENT AND REPLACED WITH AN ALUMINUM POST 30" X 2-1/2" WITH 3-1/4" CAP AS NOTED
- (C) (A) FOR MONUMENT DESCRIPTIONS SEE 2ND PAGE
- (R-1) RECORD DATA PER SUPPLEMENTAL PLAT OF SECTION 14 AUTHORIZED BY THE G.L.O. SEP. 3, 1920
- (R-2) RECORD DATA PER SUPPLEMENTAL PLAT OF SECTIONS 23 AND 24 AUTHORIZED BY THE G.L.O. AUG 5, 1921
- (R-3) RECORD DATA PER RECORD OF SURVEY No. 37-1 R.S.M.B. 1 Pg. 1 JAN. 10, 1972
- (R-4) RECORD DATA PER PARCEL MAP 37-11, P.M.B. 1, Pg. 26, MONO COUNTY
- (R-5) RECORD DATA PER HILLTOP ESTATES ADDITION III IN M.B. 4, Pg. 17 & 17A, MONO COUNTY
- (CFR-5) HILLTOP ESTATES ADDITION III BEARINGS ROTATED TO SURVEY BASIS OF BEARINGS
- (PFR-5) HILLTOP ESTATES ADDITION III DISTANCES PROPORTIONED TO RECORD

*Handwritten notes:* 2.8.14.3, 1 Apr. 11.8.